


LONGITUDINAL SECTION

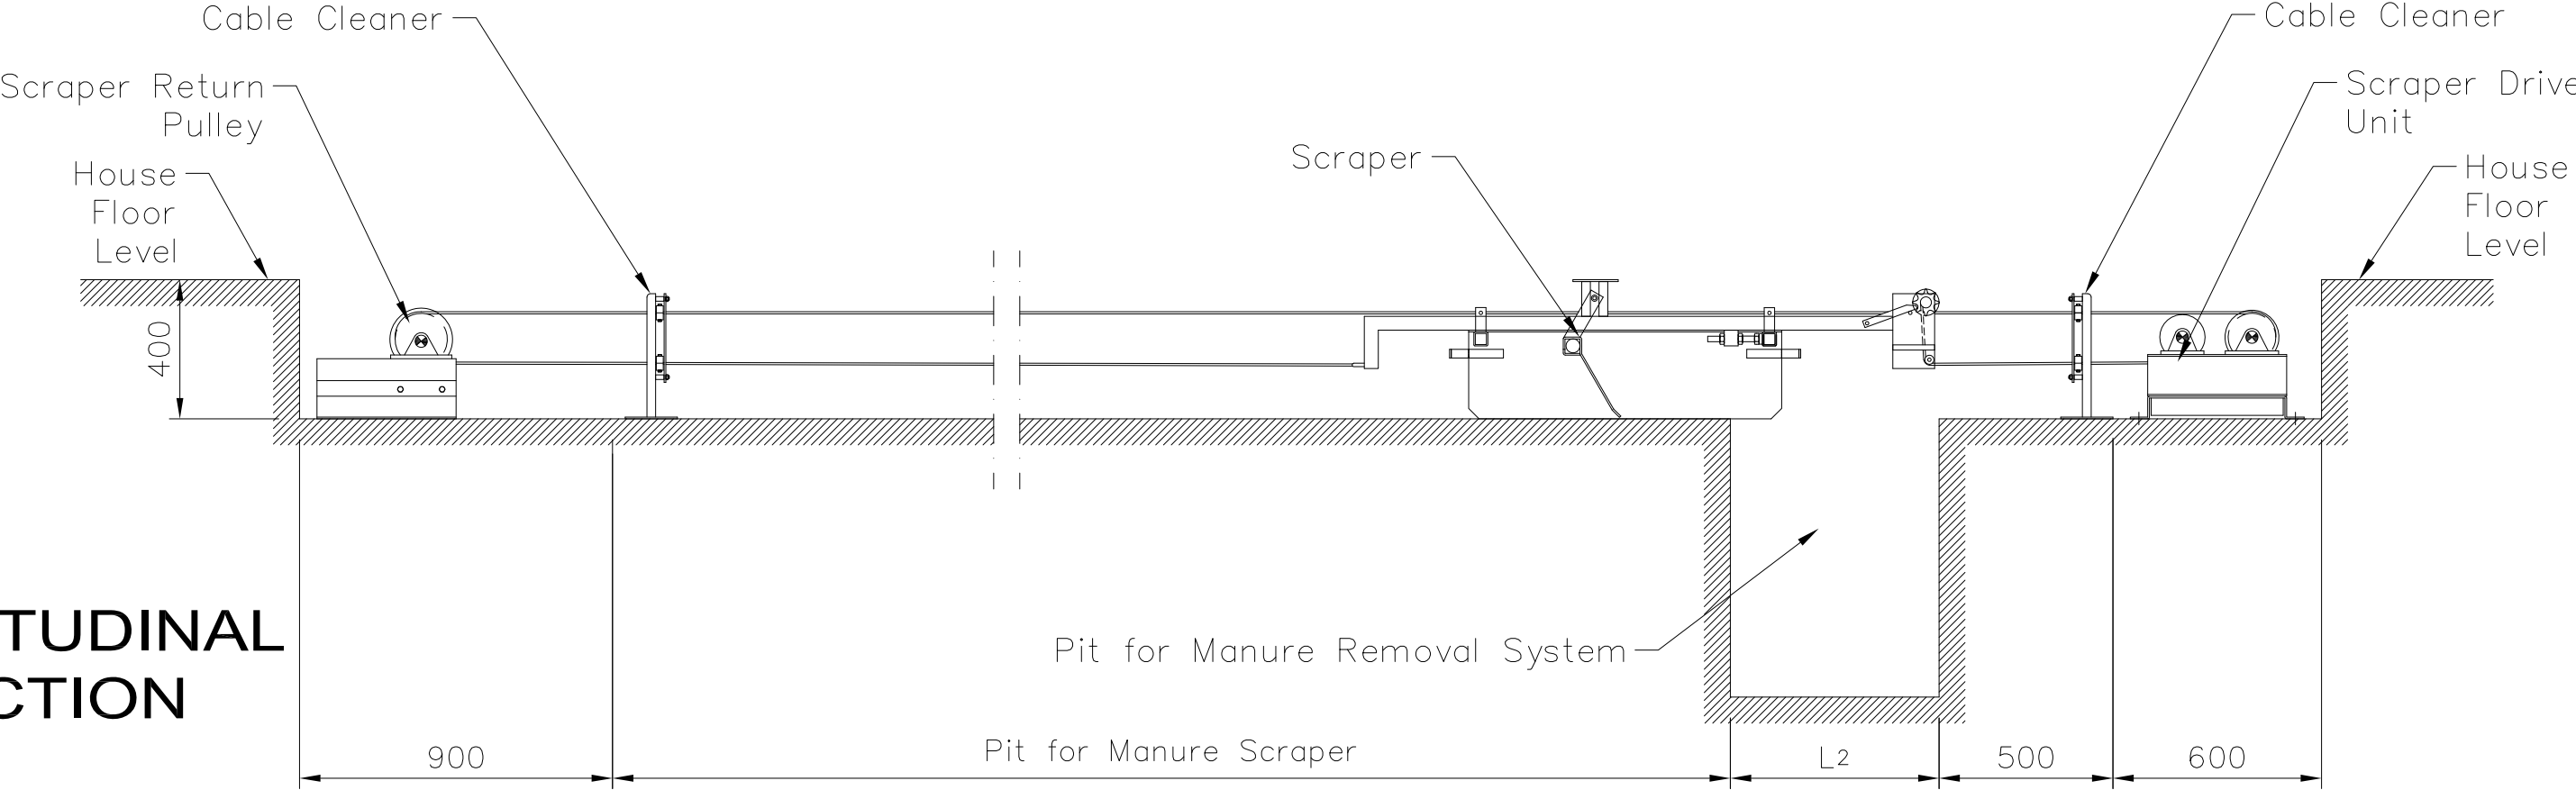

PLAN

