


- Linea Posatoi
- Abbeverazione
- Mangiatoie
- Luci
- Area Utile

CALCOLO CAPACITA' SISTEMA AVIARIO	
CALCOLO SUPERFICI	
Lunghezza Sistema	n°moduli x 2.9m
Area Utile per metro lineare	6.04m²
Area Utile con piattaforma superiore	7.24m²
Area Utile sul sistema voliera	6.04m² x 2.9m = 17.5 m² m² ogni modulo
Usable Area on the system with Top Platform	7.24m² x 2.9m = 21.0 m² ogni modulo
Area Utile a terra	Larghezza Capannone x lunghezza totale sistema
Area Utile Totale	Area utile a terra + Area utile sul sistema voliera
Area Totale Nido	2 nidi x 0.5m larghezza x 2.9 lunghezza
Nastri Uova	2 nastro da 0.35m x 2.9
Mangiatoie	6 mangiatoie x 2 lati x 2.9m
Posatoi	16/18 posatoi x 2.9m

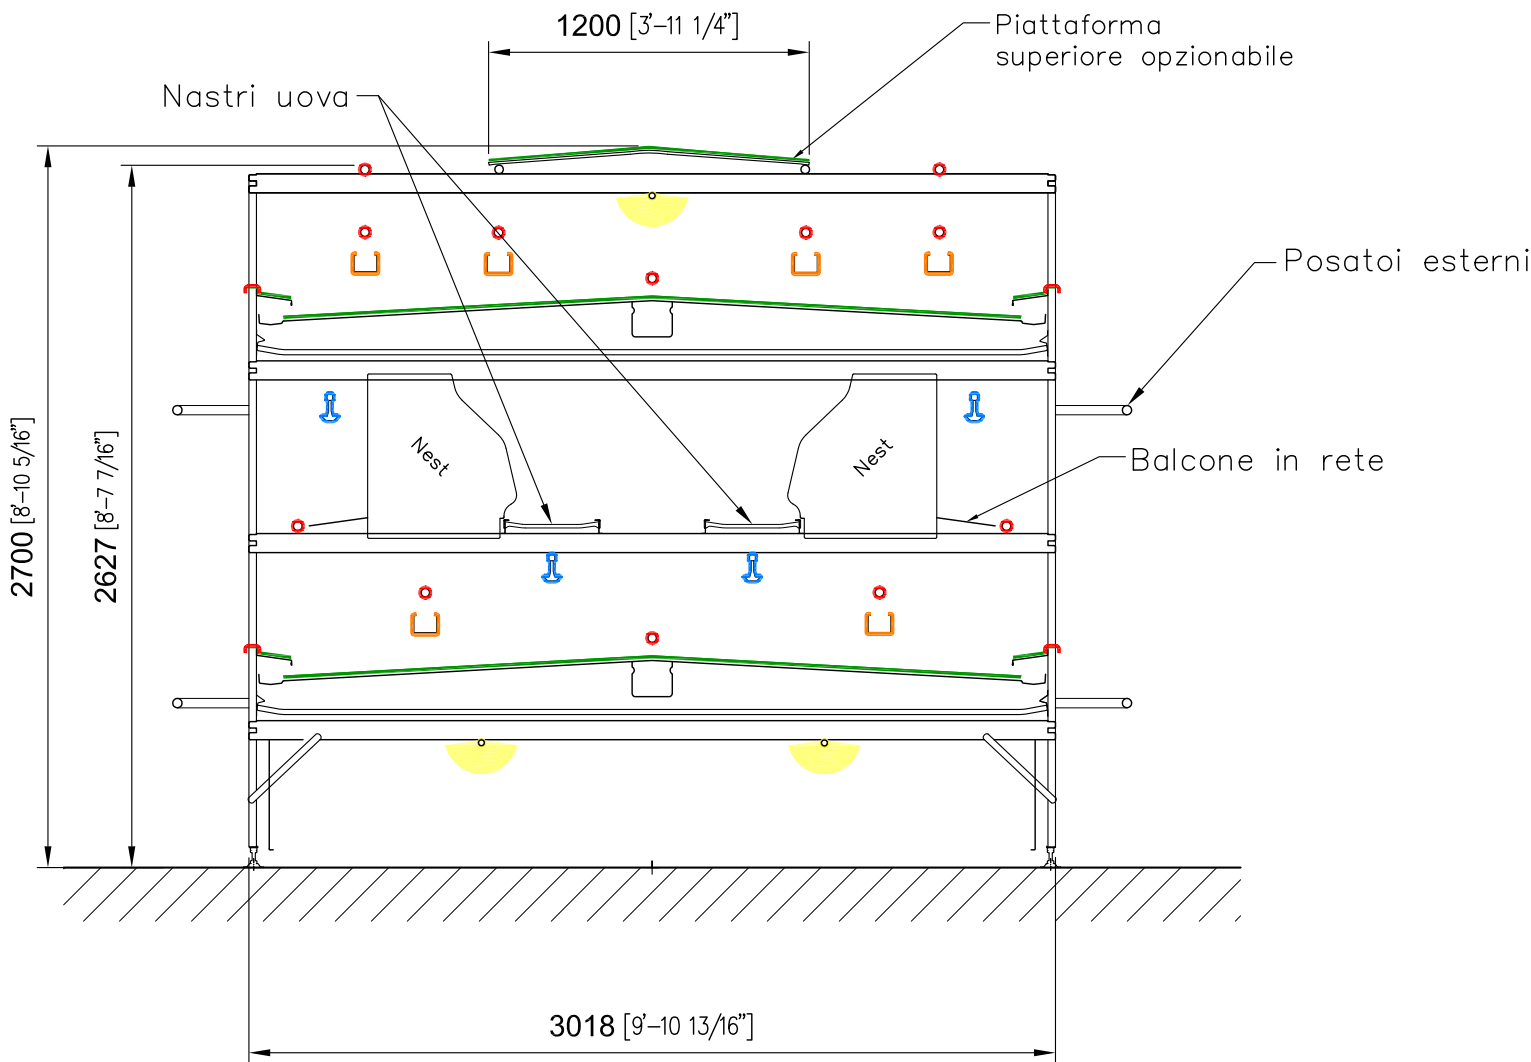

CONFIDENTIAL

VALLI®

VALLI S.r.l.

info@valli-italy.com - www.valli-italy.com

VOLO VLV -XL		DRG.No.
Date: 21.10.2025		

This drawing is property of VALLI S.r.l., therefore it must not be copied, reproduced, given to third parties or used for different purposes than the ones it was created for, without written permission of VALLI S.r.l. VALLI S.r.l. is the sole and exclusive owner of this drawing and will protect its rights in accordance with the laws.