



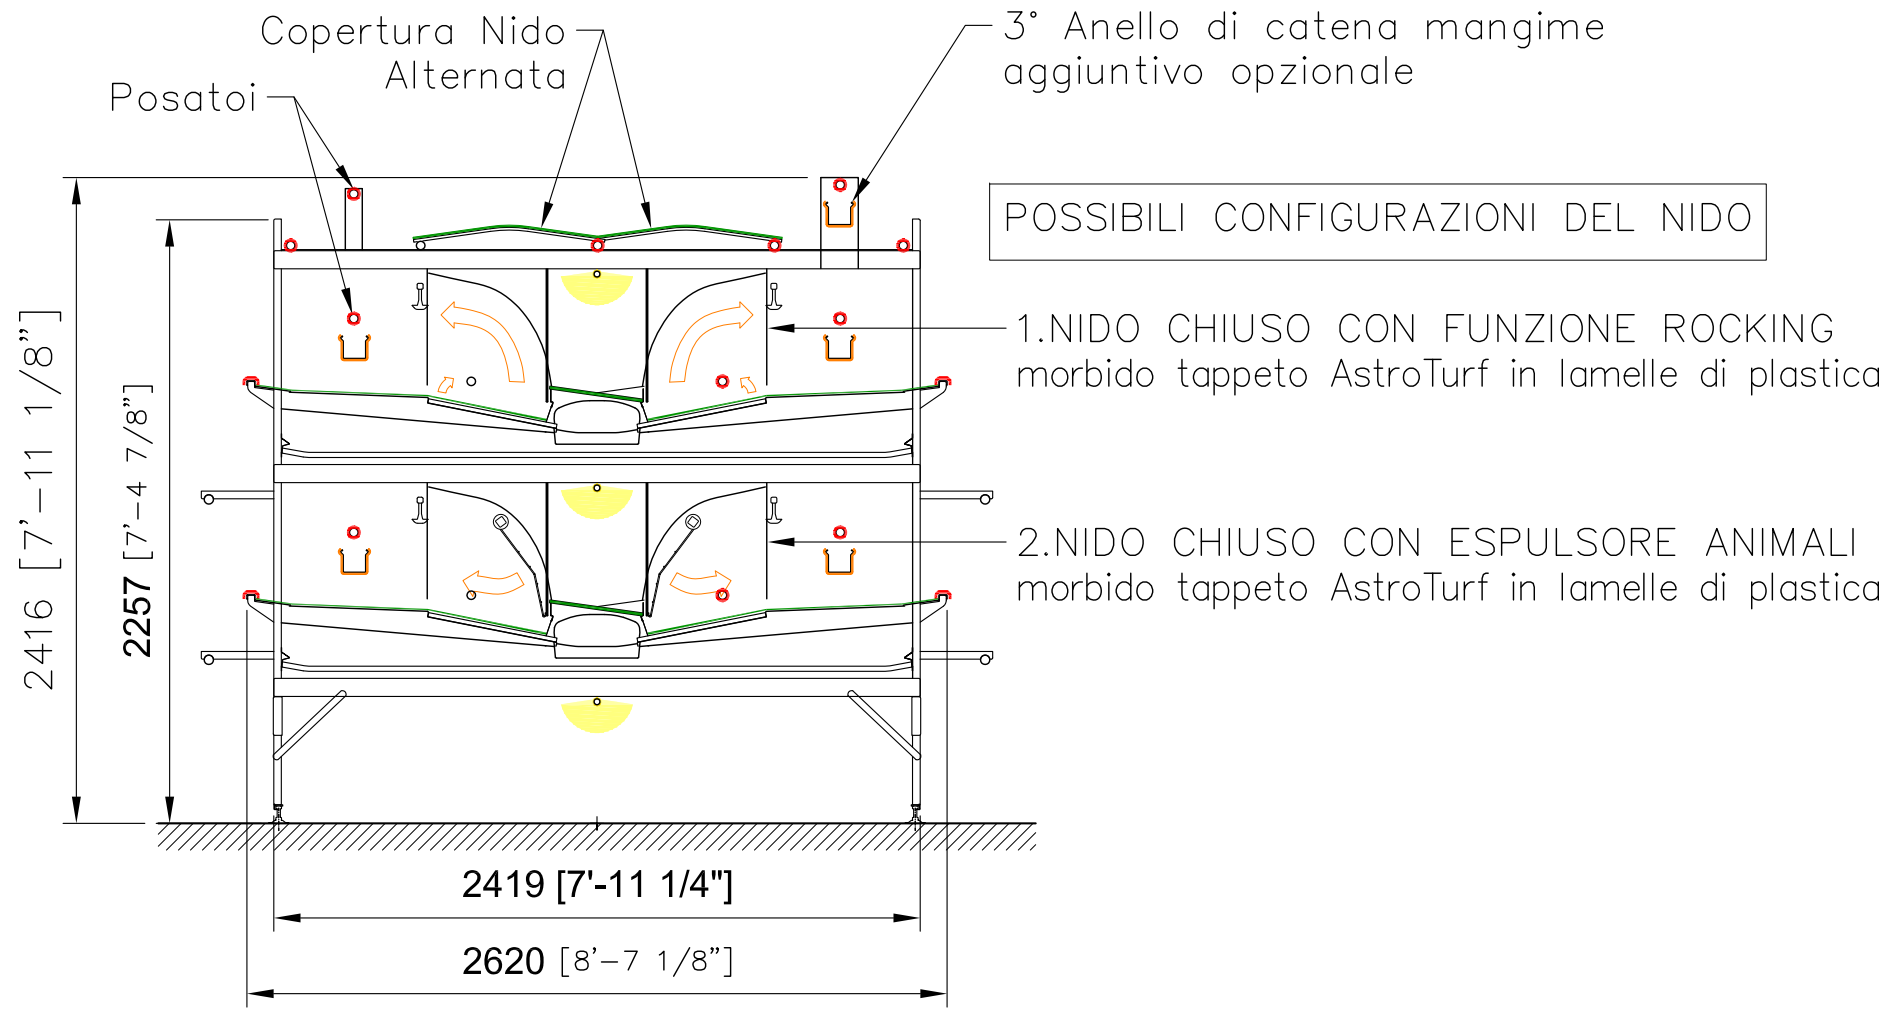

| CALCOLO CAPACITA' SISTEMA AVIARIO                           |                     |                        |                                                                         |                                                              |   |
|-------------------------------------------------------------|---------------------|------------------------|-------------------------------------------------------------------------|--------------------------------------------------------------|---|
| Lunghezza Sistema                                           |                     |                        | 2.9m                                                                    |                                                              |   |
| Larghezza Sistema                                           |                     |                        | 2.419 - 2.620 (con o senza estensione esterna)                          |                                                              |   |
| Totale Area x piano x modulo<br>- Nido incluso-             |                     |                        | 7.015m <sup>2</sup> - 7.6 (con o senza estensione esterna)              |                                                              |   |
| Area Utile NIDO                                             |                     |                        | AREA UTILE<br>considerando anche la copertura del nido al secondo piano |                                                              |   |
| Dimensioni Nido                                             | 1 Piano<br>(2 nidi) | 1 Sezioni<br>(2 piani) | 7.015m <sup>2</sup><br>1 piano                                          | 7.6m <sup>2</sup><br>1 piano                                 | Metodo di Calcolo<br>(7.015m <sup>2</sup> or 7.6m <sup>2</sup> ) x 2 piani<br>- area nido (2.4m <sup>2</sup> )<br>+ copertura nido 2.19m <sup>2</sup> |
| 0.5x1.2 = 0.6 m <sup>2</sup>                                | 1.2m <sup>2</sup>   | 2.4 m <sup>2</sup>     | 13.82m <sup>2</sup><br>4.77 m <sup>2</sup><br>x metro lineare           | 15.0m <sup>2</sup><br>5.18 m <sup>2</sup><br>x metro lineare |   |
| Dimensione Copertura Nido<br>0.756x1.45 = 1.1m <sup>2</sup> | 2.19m <sup>2</sup>  |                        |                                                                         |                                                              |   |
| MANGIATOIE                                                  |                     |                        | 4 or 6 mangiatoie x 2 lati x 2.9m per sezione                           |                                                              |   |
| POSATOI                                                     |                     |                        | 16 - max.18 posatoi da 2.9m per sezione                                 |                                                              |   |
| NASTRI UOVA                                                 |                     |                        | 1 nastro da 290mm per ogni piano                                        |                                                              |   |
| Area Utile a pavimento                                      |                     |                        | Larghezza Capannone x Lunghezza Sistema                                 |                                                              |   |
| Area Utile Totale                                           |                     |                        | Area Utile a Pavimento + Area Utile sul Sistema                         |                                                              |   |

- Linea Posatoi
- Linea Abbeverazioni
- Linea Mangiatoie
- Luci
- Area Utile

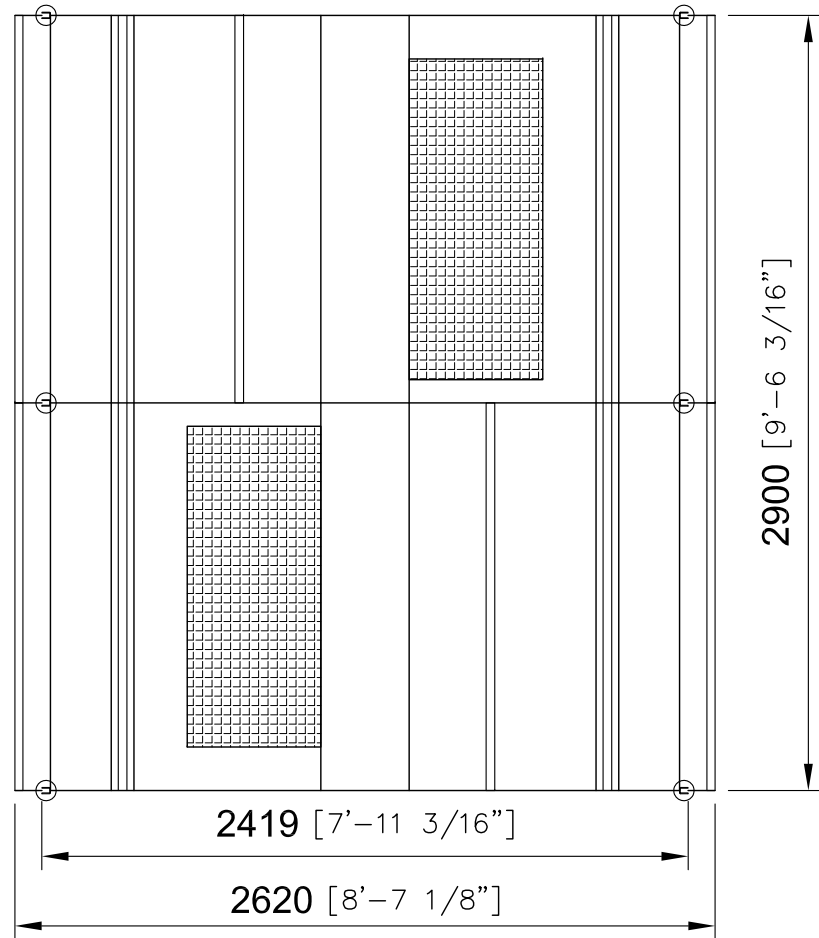

CONFIDENTIAL



VALLI S.r.l.  
info@valli-italy.com - www.valli-italy.com

VOLO VITA 2.0 - 2 Tiers

DRG.No.

Date: 11.09.2024

This drawing is property of VALLI S.r.l., therefore it must not be copied, reproduced, given to third parties or used for different purposes than the ones it was created for, without written permission of VALLI S.r.l.  
VALLI S.r.l. is the sole and exclusive owner of this drawing and will protect its rights in accordance with the laws.