



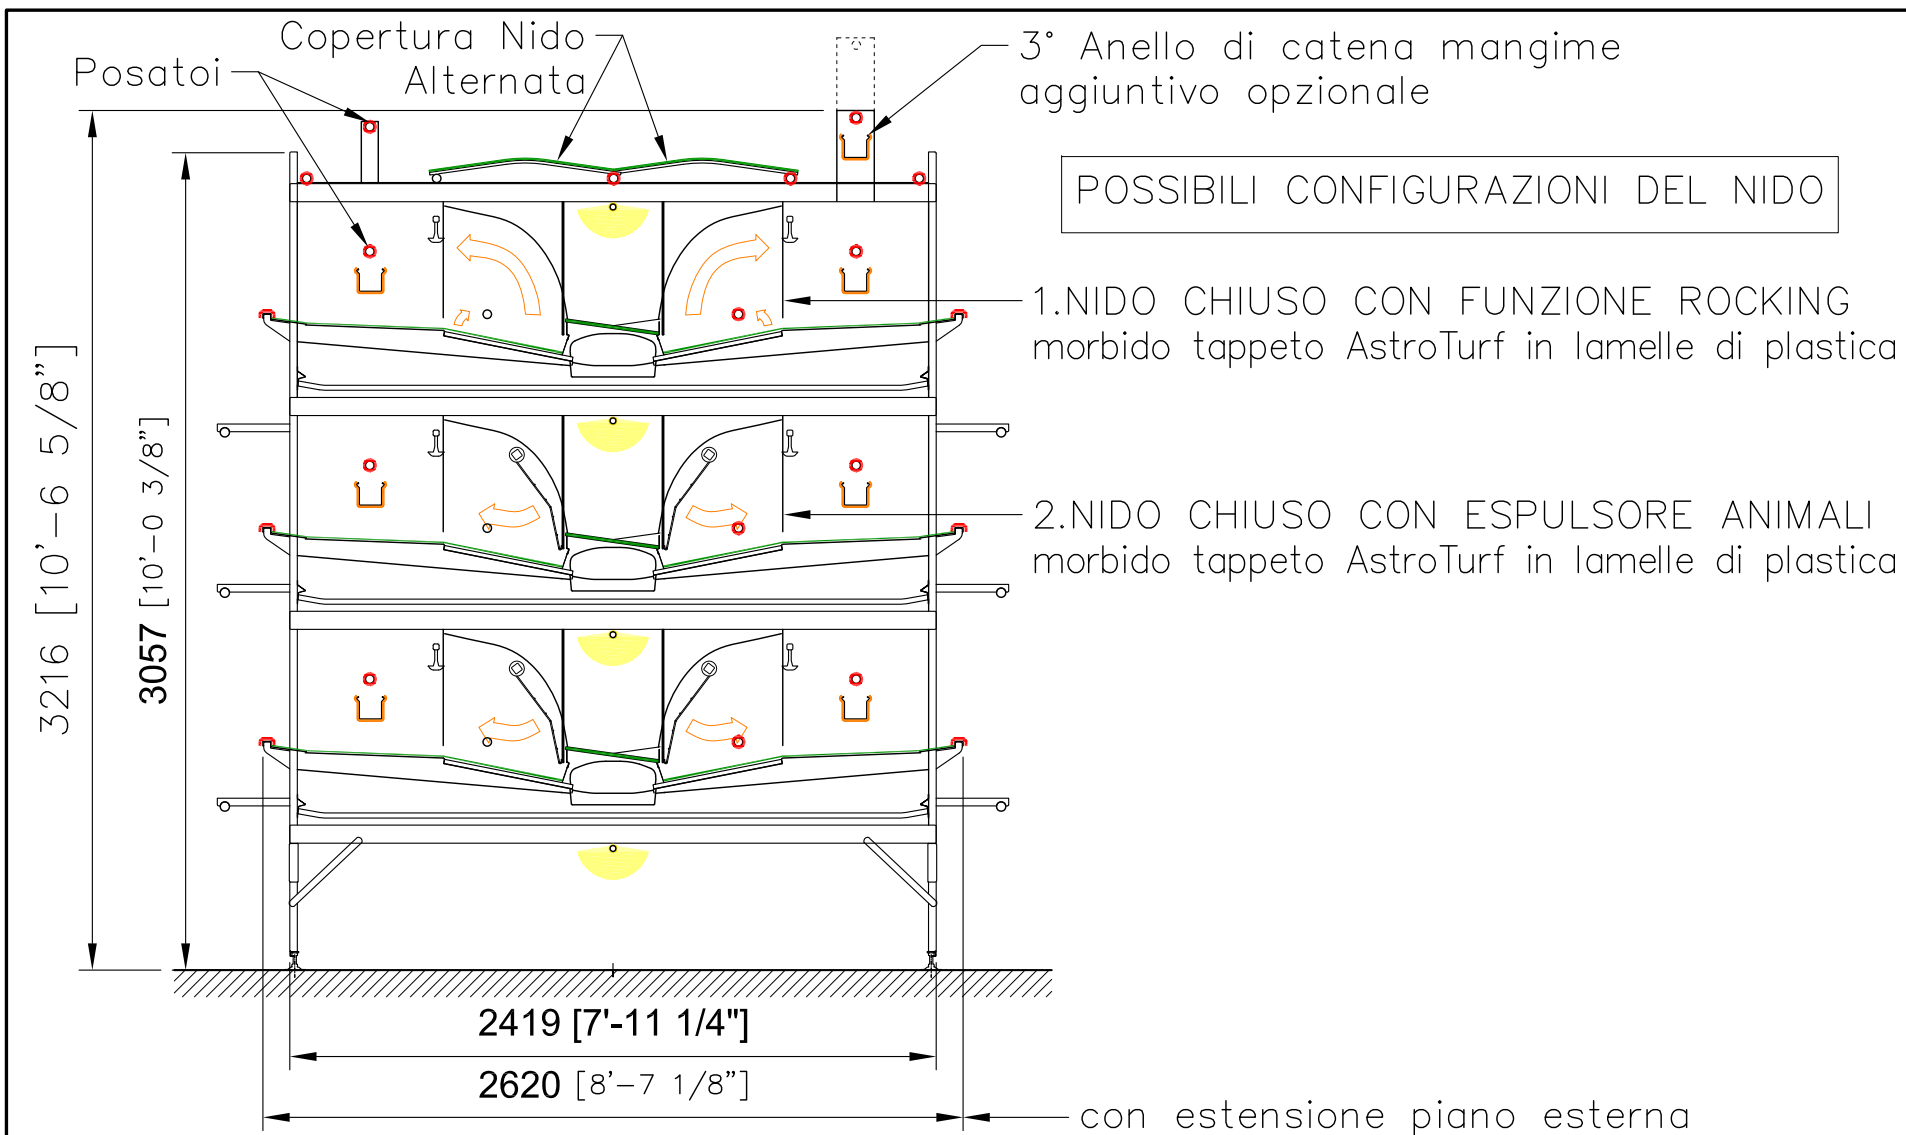

CALCOLO CAPACITA' SISTEMA AVIARIO					
Lunghezza Sistema			2.9m		
Larghezza Sistema			2.419 - 2.620 (con o senza estensione esterna)		
Totale Area x piano x modulo - Nido incluso-			7.015m ² - 7.6 (con o senza estensione esterna)		
Area Utile NIDO			AREA UTILE considerando anche la copertura del nido al secondo piano		
Dimensioni Nido	1 Piano (2 nidi)	1 Sezioni (3 piani)	7.015m ² 1 piano	7.6m ² 1 piano	Metodo di Calcolo (7.015m ² or 7.6m ²) x 3 piani - area nido (2.4m ²) + copertura nido 2.19m ²
0.5x1.2 = 0.6 m ²	1.2m ²	3.6 m ²	13.82m ² 6.77 m ² x metro lineare	15.0m ² 7.38 m ² x metro lineare	
Dimensione Copertura Nido 0.756x1.45 = 1.1m ²	2.19m ²				
MANGIATOIE		6 or 8 mangiatoie x 2 lati x 2.9m per sezione			
POSATOI		18 - max.22 posatoi da 2.9m per sezione			
NASTRI UOVA		1 nastro da 290mm per ogni piano			
Area Utile a pavimento		Larghezza Capannone x Lunghezza Sistema			
Area Utile Totale		Area Utile a Pavimento + Area Utile sul Sistema			

- Linea Posatoi
- Linea Abbeverazioni
- Linea Mangiatoie
- Luci
- Area Utile

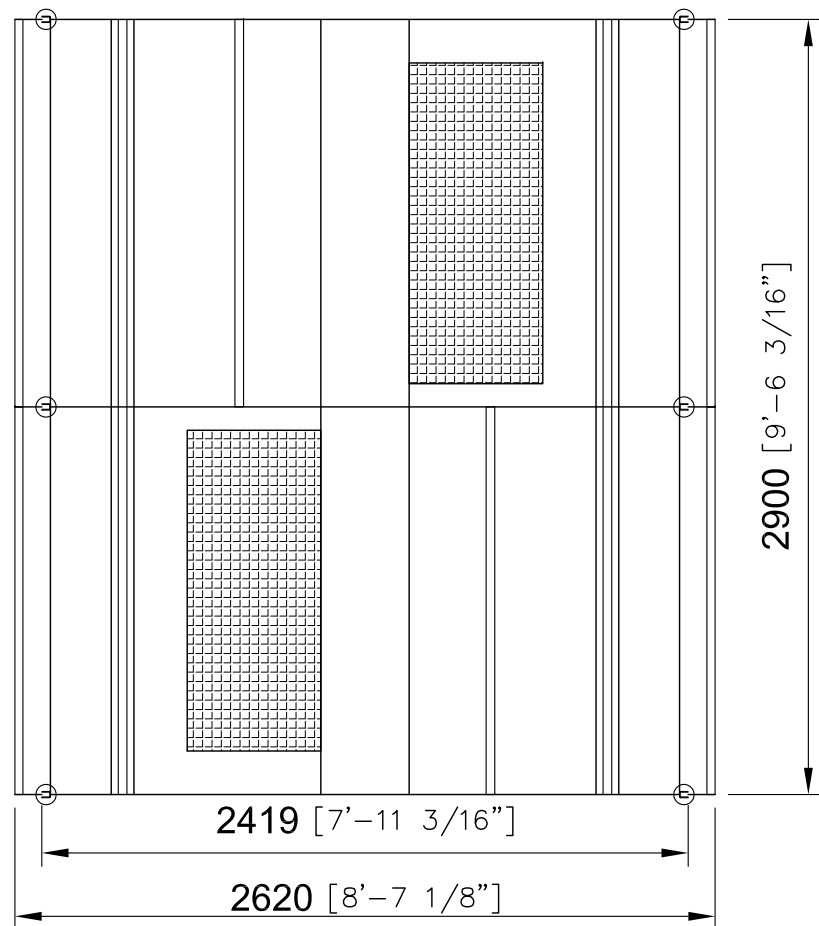

CONFIDENTIAL

 VALLI S.r.l. info@valli-italy.com - www.valli-italy.com	VOLO VITA 2.0 - 3 Piani		DRG.No.
	Date: 13.02.2025		

This drawing is property of VALLI S.r.l., therefore it must not be copied, reproduced, given to third parties or used for different purposes than the ones it was created for, without written permission of VALLI S.r.l.
VALLI S.r.l. is the sole and exclusive owner of this drawing and will protect its rights in accordance with the laws.