
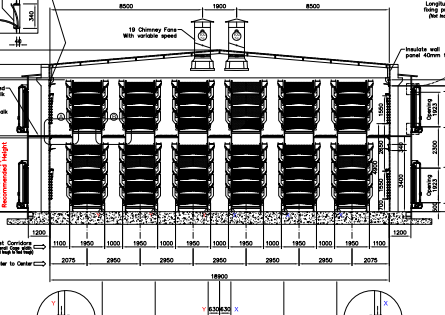
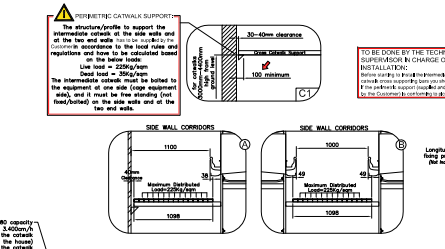
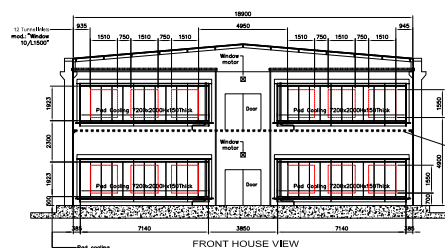
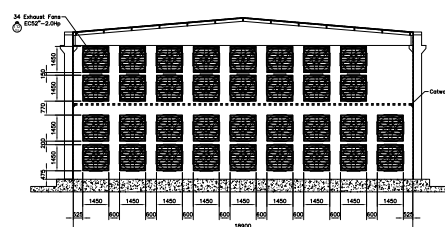
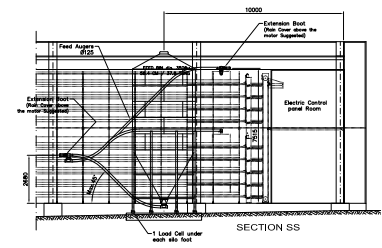
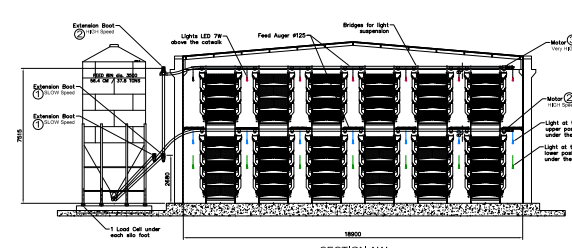
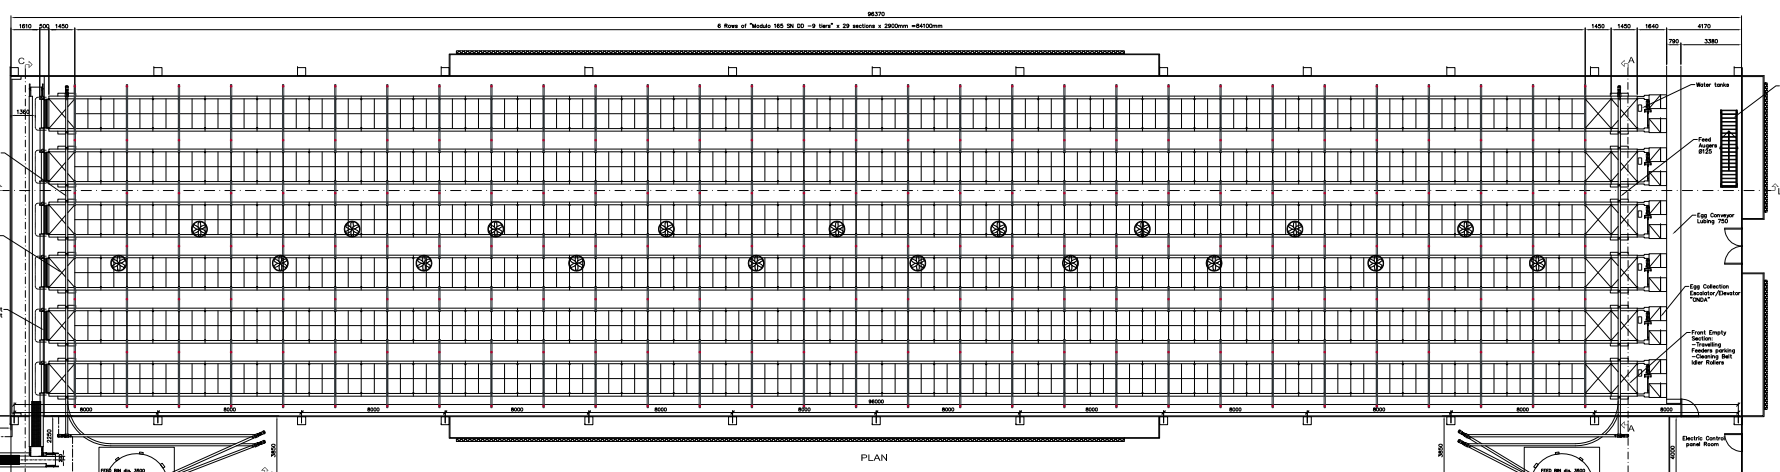
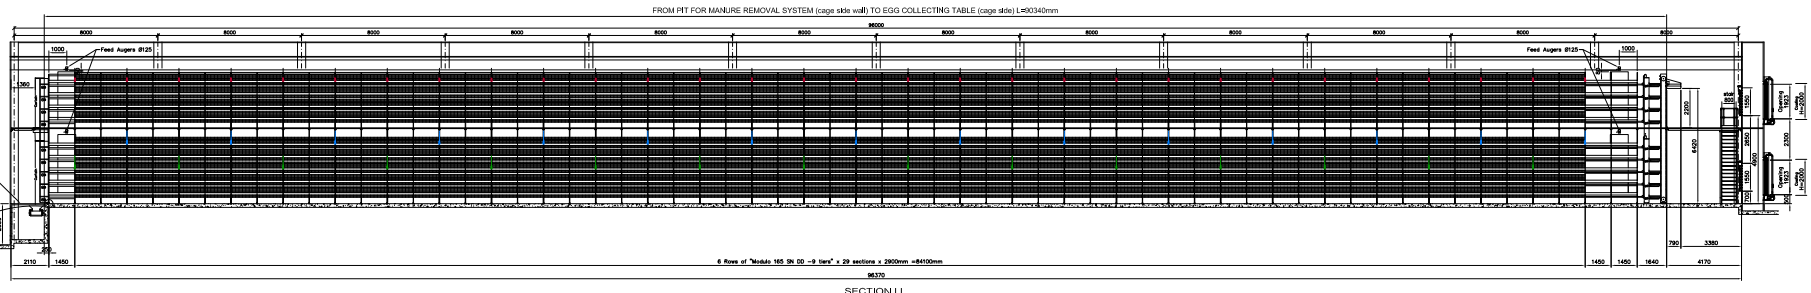
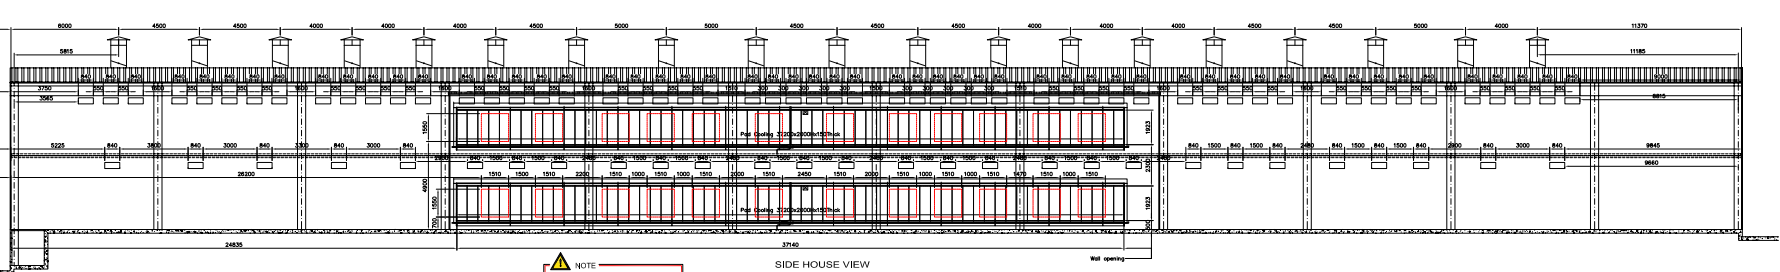
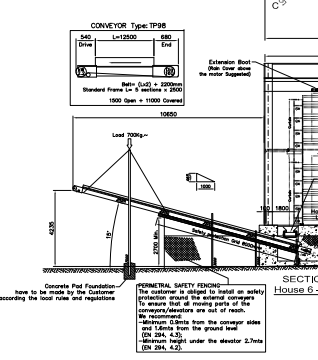
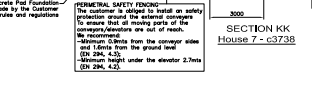
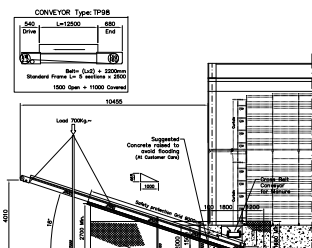
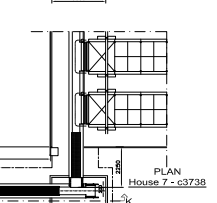
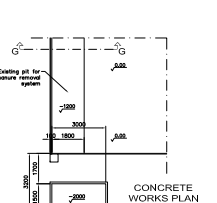
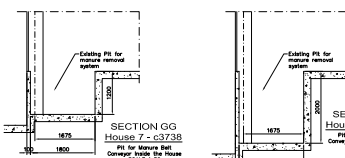
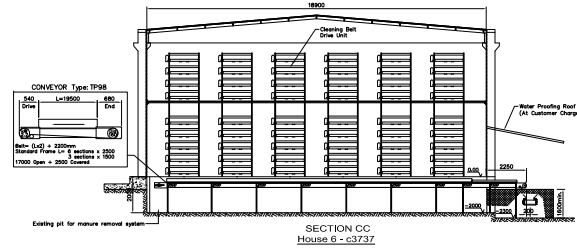


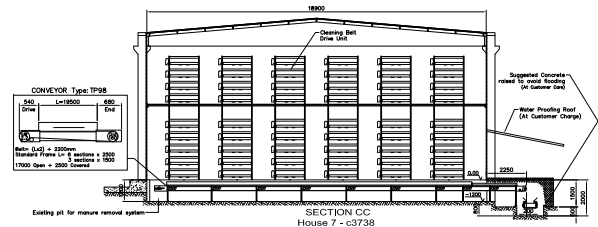

CONFIDENTIAL

ALL MEASUREMENTS TO BE CHECKED BY THE CUSTOMER. THE CUSTOMER IS TO SIGN THIS DRAWING WHERE INDICATED, AND RETURN IT TO THE COMPANY AT THE ADDRESS SHOWN, TO INDICATE ACCEPTANCE OF ALL DETAILS, MEASUREMENTS AND SPECIFICATIONS CONTAINED HEREIN, IN THE METHOD OF SUCH DIMENSIONS AND DETAILS, ANY FURTHER DEVIANCE BETWEEN THE CUSTOMER AND THE COMPANY WILL BE BASED ON THE DETAILS, MEASUREMENTS AND SPECIFICATIONS SHOWN ON THE PRESENT DRAWING.

Where not expressly dimensioned the represented sizes are only indicative and not binding.

Any details in the present design may appear as in contrast or in contradiction with other information and / or measurements in the same, do not allow any people operating in the installation of the equipment, to undertake arbitrary and excessive changes in order to solve any eventual problem, without having previously consulted with VALLI S.p.A. staff.

Concrete walls and steel/wood constructions, which are not supplied by VALLI, are drawn only as demonstrative purpose and so they must be designed by the Customer's designer engineer.

Drawing not to scale.

VALLI
VALLI S.p.A.
Via Italia 14, 21121 Segrate (VA) - Italy
P. 0332/845111
Fax 0332/845112
E-mail: info@valli.it
Web: www.valli.it

Customer Name: **House 7 - c3738**
Date: **2024**
Scale: **1:50**
Sheet: **02/40**

Drawn by: **02/40**
Checked by: **02/40**
Approved by: **02/40**

DRG: **02/40**