
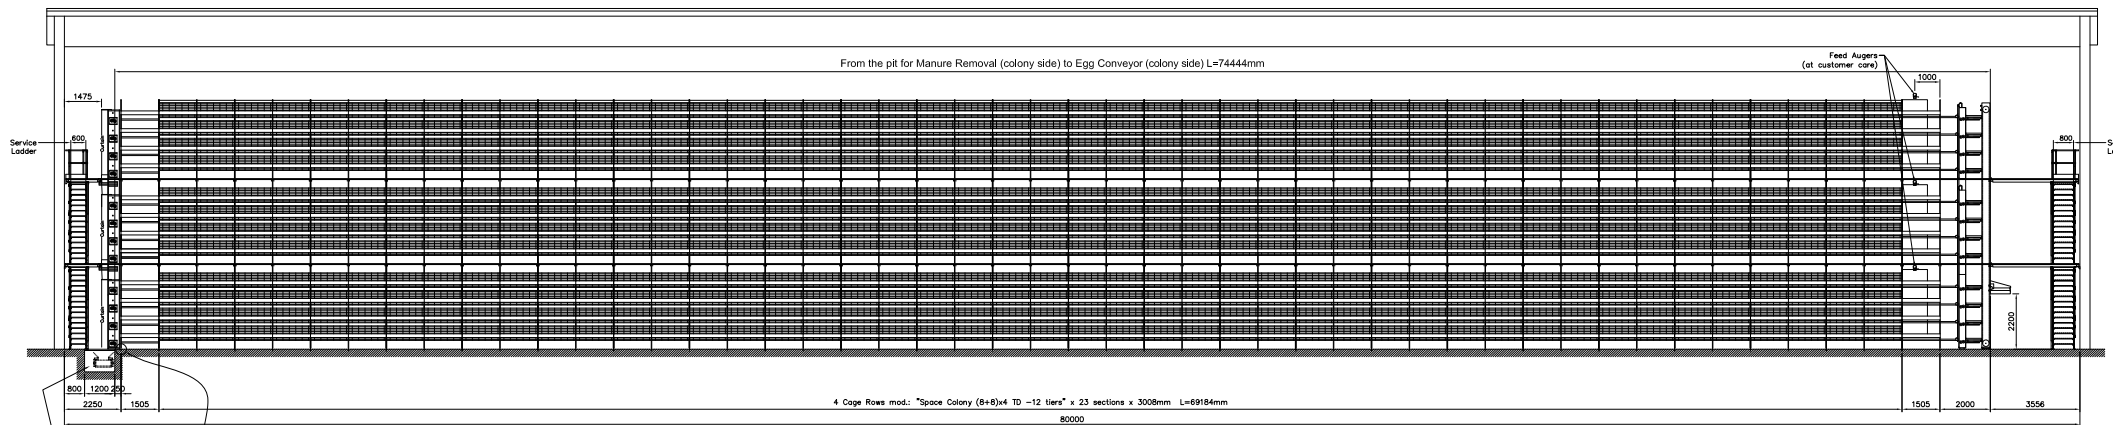





NOTE:
The customer is obliged to install a safety protection cover for the pit of the manure conveyor/s as well as he is obliged to install a safety protection fencing around the external manure conveyors.

Reference from manure pit to the corner of the last frame foot
250

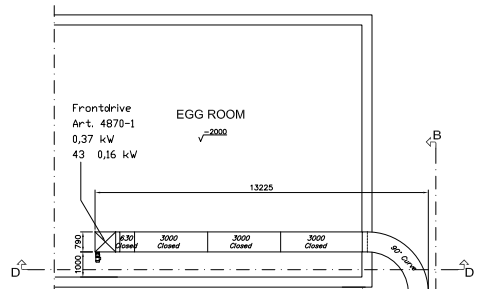






LUBING Maschinenfabrik
GmbH & Co. KG.
F-231475-1 Valli 2330
Kurvenförderer/
Curve conveyor Typ 750
Kunde / Customer:
Fa. Valli
Mr. Leoncini
Projekt: South Korea, Kwangsung Farm
M 1100 26.07.2023 Eickbusch

EGG ROOM FOR LUBING 750
2300mm x 2000mm

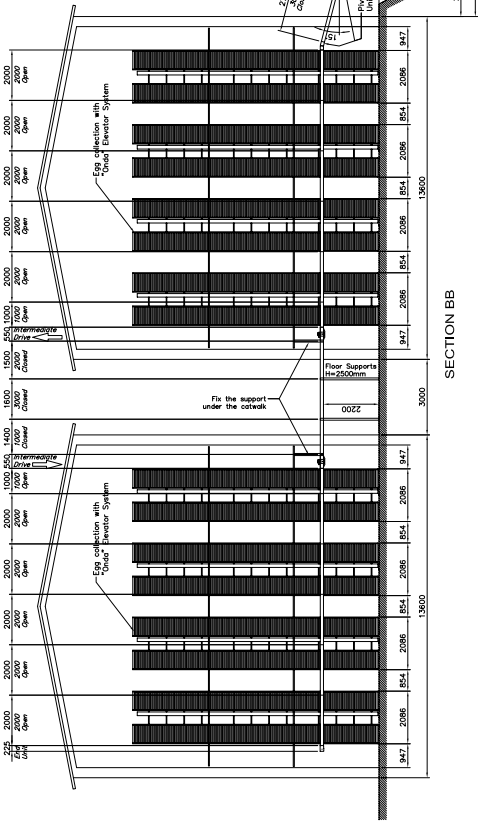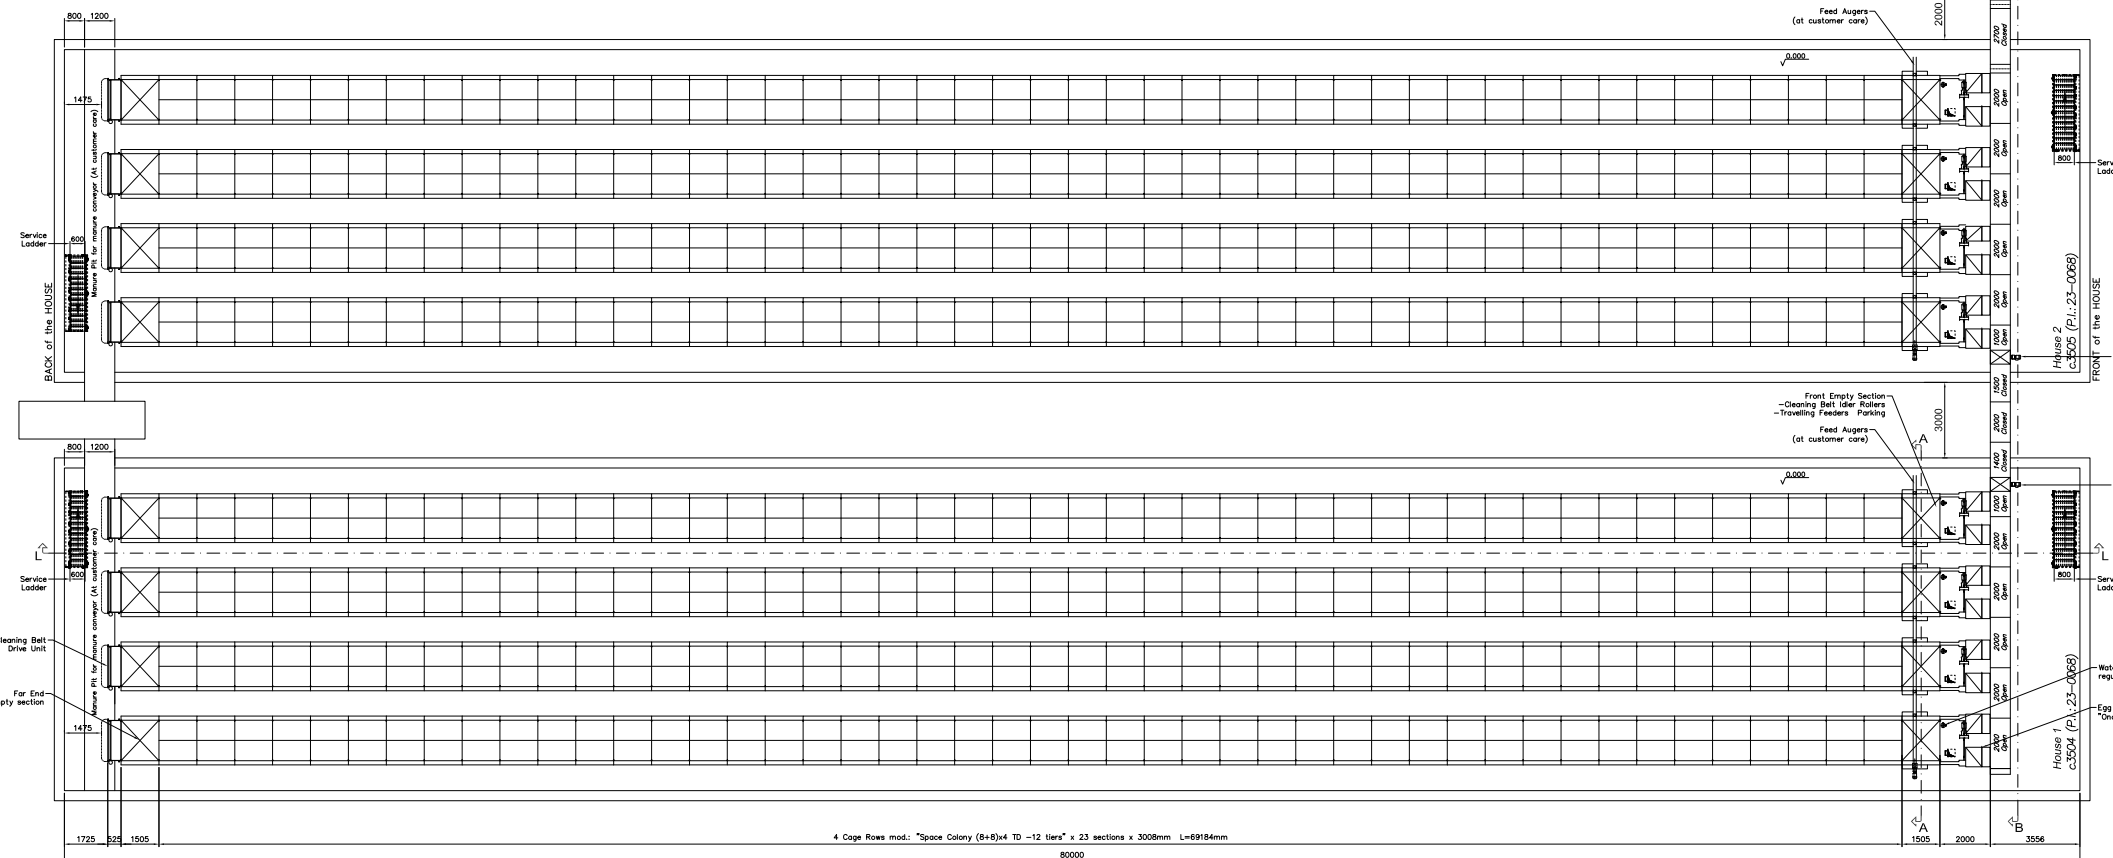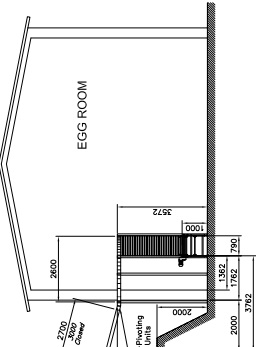

TO BE DONE BY THE
TECHNICAL SUPERVISOR IN
CHARGE OF THE INSTALLATION:
Before starting to install the intermediate
catwalk cross supporting bars you should
check if the perfrank support (supplied and
provided by the Customer) is conforming to
figure C1.

PERIMETRIC CATWALK SUPPORT:
The structure/profile to support the
intermediate catwalk at the side walls and
at the two end walls has to be installed by the
Customer in accordance to the local rules and
regulations and have to be calculated based
on the maximum distributed load on the
catwalk as indicated in our Lay-out drawing
at "225kg/m²".
The intermediate catwalk must be bolted to
the equipment at one side (cage equipment
side), and it must be free standing (not
fixed/bolted) on the side walls and at the
two end walls.

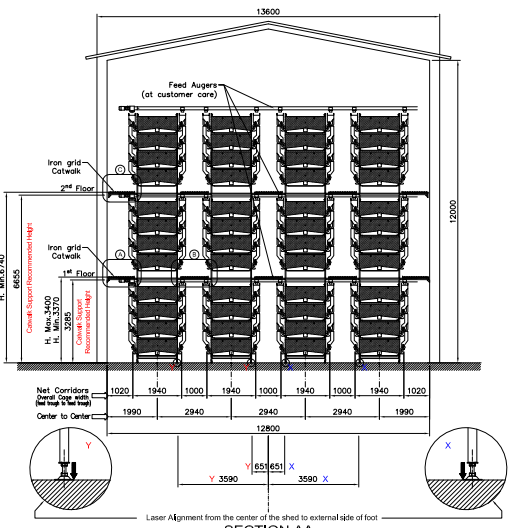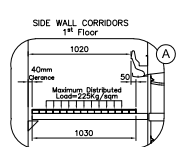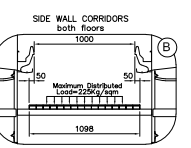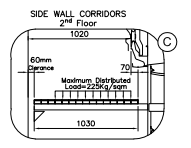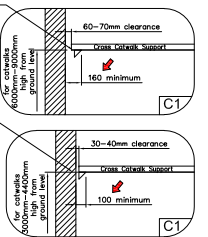

VALLI		SPACE COLONY	
LONGITUDINAL DISTANCE CENTER TO CENTER OF FOOT BOARD		TOUCHING FOOT AREA = approx. 30	
P = LOADS ANALYSIS		TOTAL WORKING WEIGHT OVER EACH SINGLE CAGE FOOT	
12 tiers		KG 3560	
10 tiers		KG 2960	
8 tiers		KG 2360	
6 tiers		KG 1760	
4 tiers		KG 1160	
2 tiers		KG 560	
Egg Collection "On-duty" Elevator System			

CONFIDENTIAL

ALL MEASUREMENTS TO BE CHECKED BY THE CUSTOMER
THE CUSTOMER IS TO SIGN THIS DRAWING WHERE INDICATED, AND RETURN IT TO THE COMPANY AT THE ADDRESS SHOWN, TO INDICATE ACCEPTANCE OF ALL DETAILS, MEASUREMENTS AND SPECIFICATIONS CONTAINED HEREIN, IN THE ABSENCE OF SUCH SIGNATURE AND RETURN, ANY FURTHER DEALINGS BETWEEN THE CUSTOMER AND THE COMPANY WILL BE BASED ON THE DETAILS, MEASUREMENTS AND SPECIFICATIONS SHOWN ON THE PRESENT DRAWING.

Company Stamp and Customer's Signature for acceptance
Please return by e-mail the window outlined

Drawing not to scale.
Where not expressly dimensioned the represented sizes are only indicative and not binding.

Any details in the present design may appear as in contrast or in contradiction with other information and / or measurements in the same, do not allow any people operating in the installation of the equipment, to undertake arbitrary and operative choices in order to solve any eventual problem, without having previously consulted with VALLI S.r.l. staff.

Concrete works and steel/wood constructions, which are not supplied by VALLI, are drawn only as demonstrative purpose and so they must be designed by the Customer's designer engineer.

VALLI S.r.l.
via Cimatti 2, 47010 Gallarate (FC) ITALY
info@valli-italy.com - www.valli-italy.com
Tel. +39 0543 979311

Ref. Customer: _____
Date: 10.07.2023

Production Sheet: 3504-3505
Order Confirmation: 23-0068

DRG.: CL2331_C