




SECTION LL

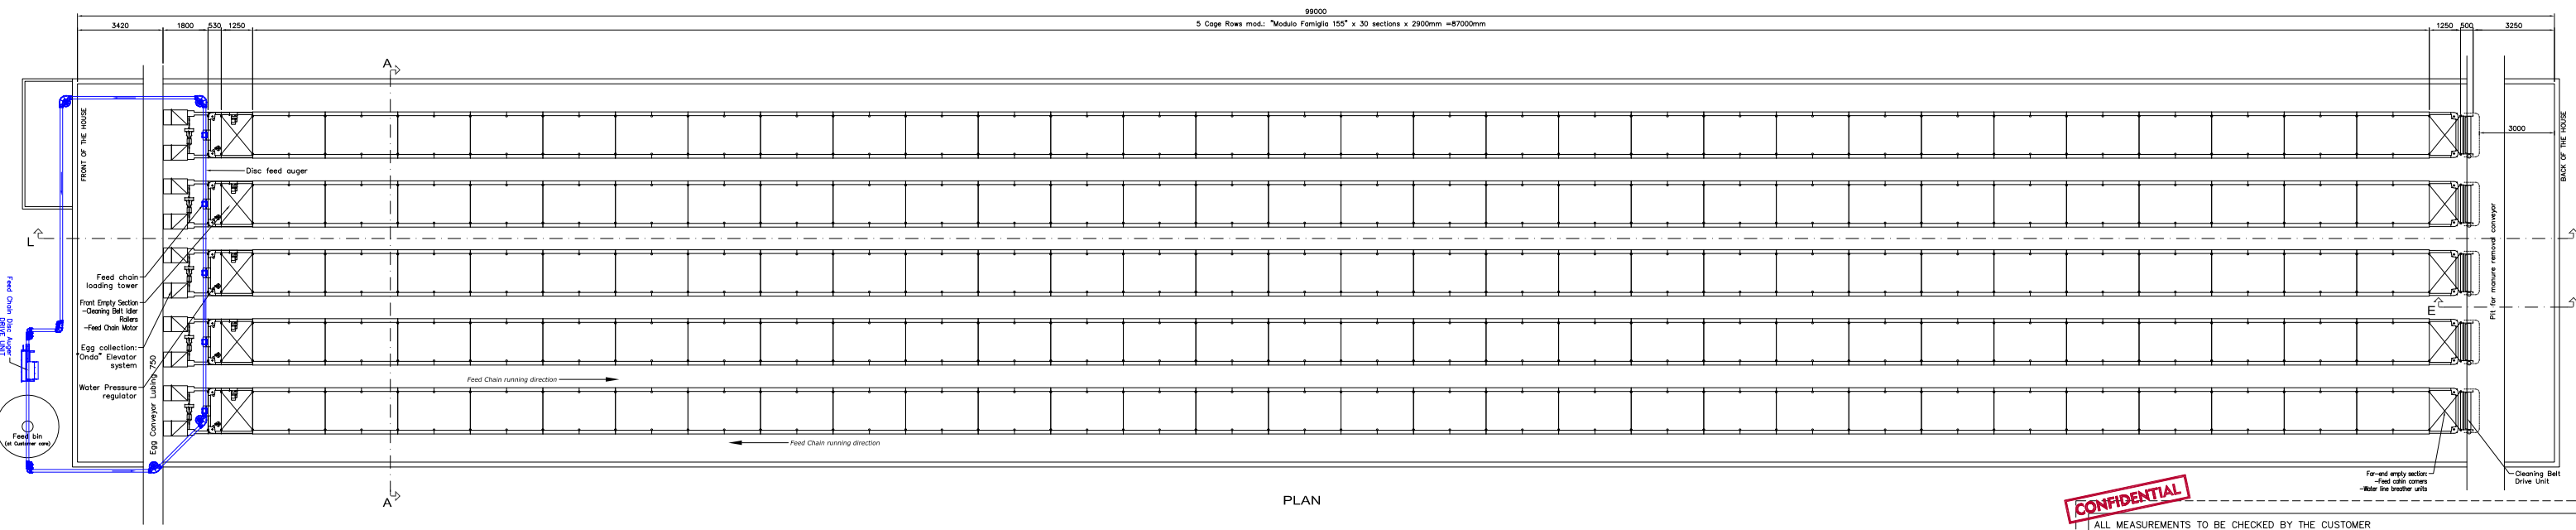


PLAN

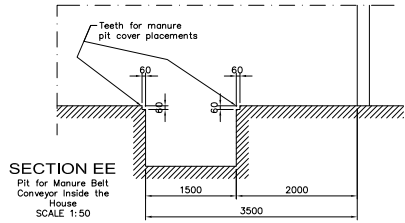

SECTION EE  
Pit for Manure Belt  
Conveyor inside the  
House  
SCALE 1:50

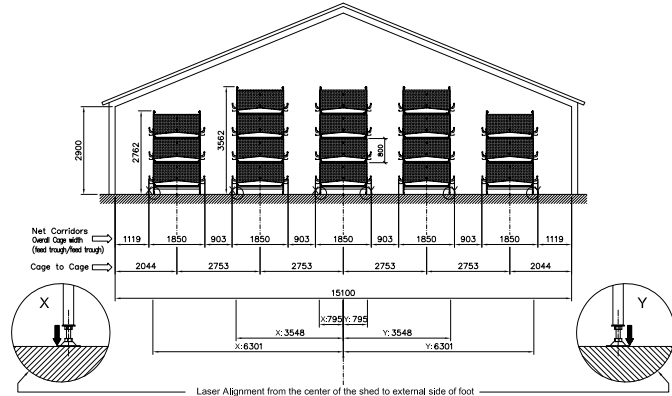

SECTION AA

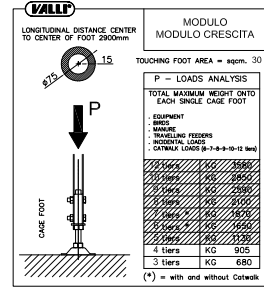

**CONFIDENTIAL**

ALL MEASUREMENTS TO BE CHECKED BY THE CUSTOMER

THE CUSTOMER IS TO SIGN THIS DRAWING WHERE INDICATED, AND RETURN IT TO THE COMPANY AT THE ADDRESS SHOWN, TO INDICATE ACCEPTANCE OF ALL DETAILS, MEASUREMENTS AND SPECIFICATIONS CONTAINED HEREIN, IN THE ABSENCE OF SUCH SIGNATURE AND RETURN, ANY FURTHER DEALINGS BETWEEN THE CUSTOMER AND THE COMPANY WILL BE BASED ON THE DETAILS, MEASUREMENTS AND SPECIFICATIONS SHOWN ON THE PRESENT DRAWING.

Company Stamp and Customer's Signature for acceptance  
Please return by e-mail the window outlined

Drawing not to scale.  
Where not expressly dimensioned the represented sizes are only indicative and not binding.

Any details in the present design may appear as in contrast or in contradiction with other information and / or measurements in the same, do not allow any people operating in the installation of the equipment, to undertake arbitrary and operative choices in order to solve any eventual problem, without having previously consulted with VALLI SpA staff.

Concrete works and steel/wood constructions, which are not supplied by VALLI, are drawn only as demonstrative purpose and so they must be designed by the Customer's designer engineer.



VALLI S.p.A.  
via Cimatti 2, 47010 Galeata FC ITALY  
Ph. +39 0543 975311  
info@valli-italy.com - www.valli-italy.com

Colony Model: Modulo Famiglia 155 - 3/4 tiers

Total Colonies: 540

Total Capacity: 32.400 x House - 97.200 in total

Feeding System: Chain Feeding

Egg Collection: Onada Elevator System

This drawing is property of VALLI S.p.A., therefore it must not be copied, reproduced, given to third parties or used for different purposes than the ones it was created for, without written permission of VALLI S.p.A.

VALLI S.p.A. is the sole and exclusive owner of this drawing and will protect its rights in accordance with the laws.

South Korea

Date:

13.01.2023

B Revision Date :

C Revision Date :

D Revision Date :

E Revision Date :

F Revision Date :

G Revision Date :

DRG.:

CL2268.C

Sheet 1